


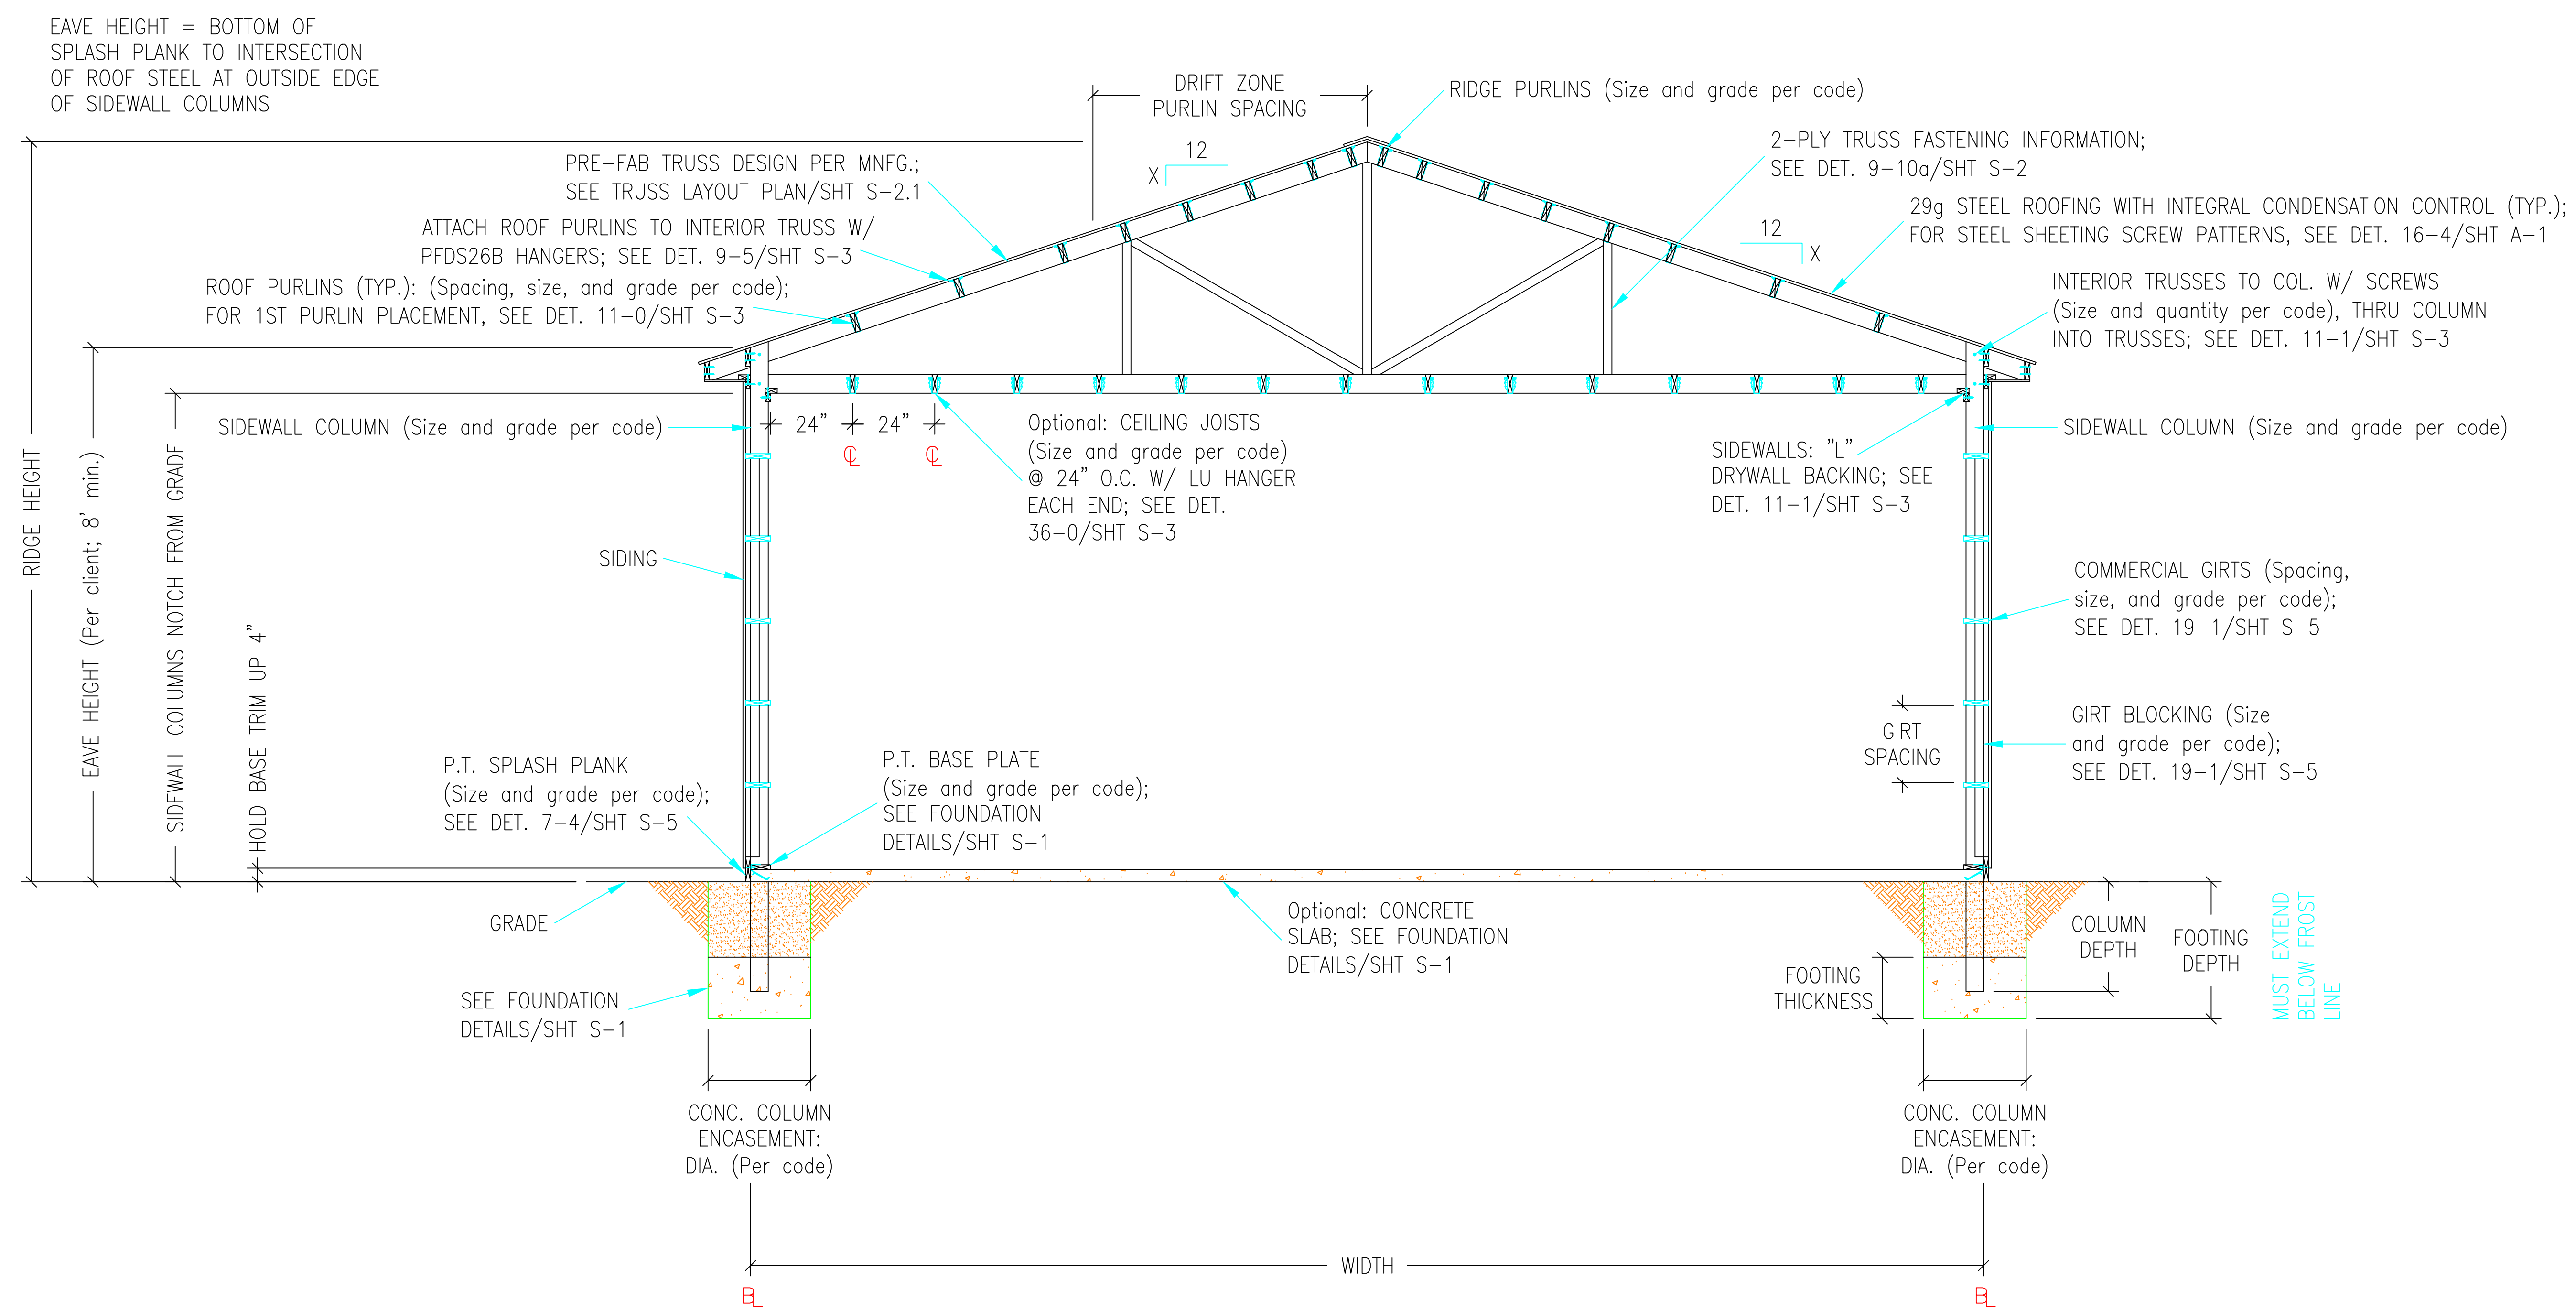

BB BUILDING SECTION
S-3 SCALE: 1/4"=1'-0"