




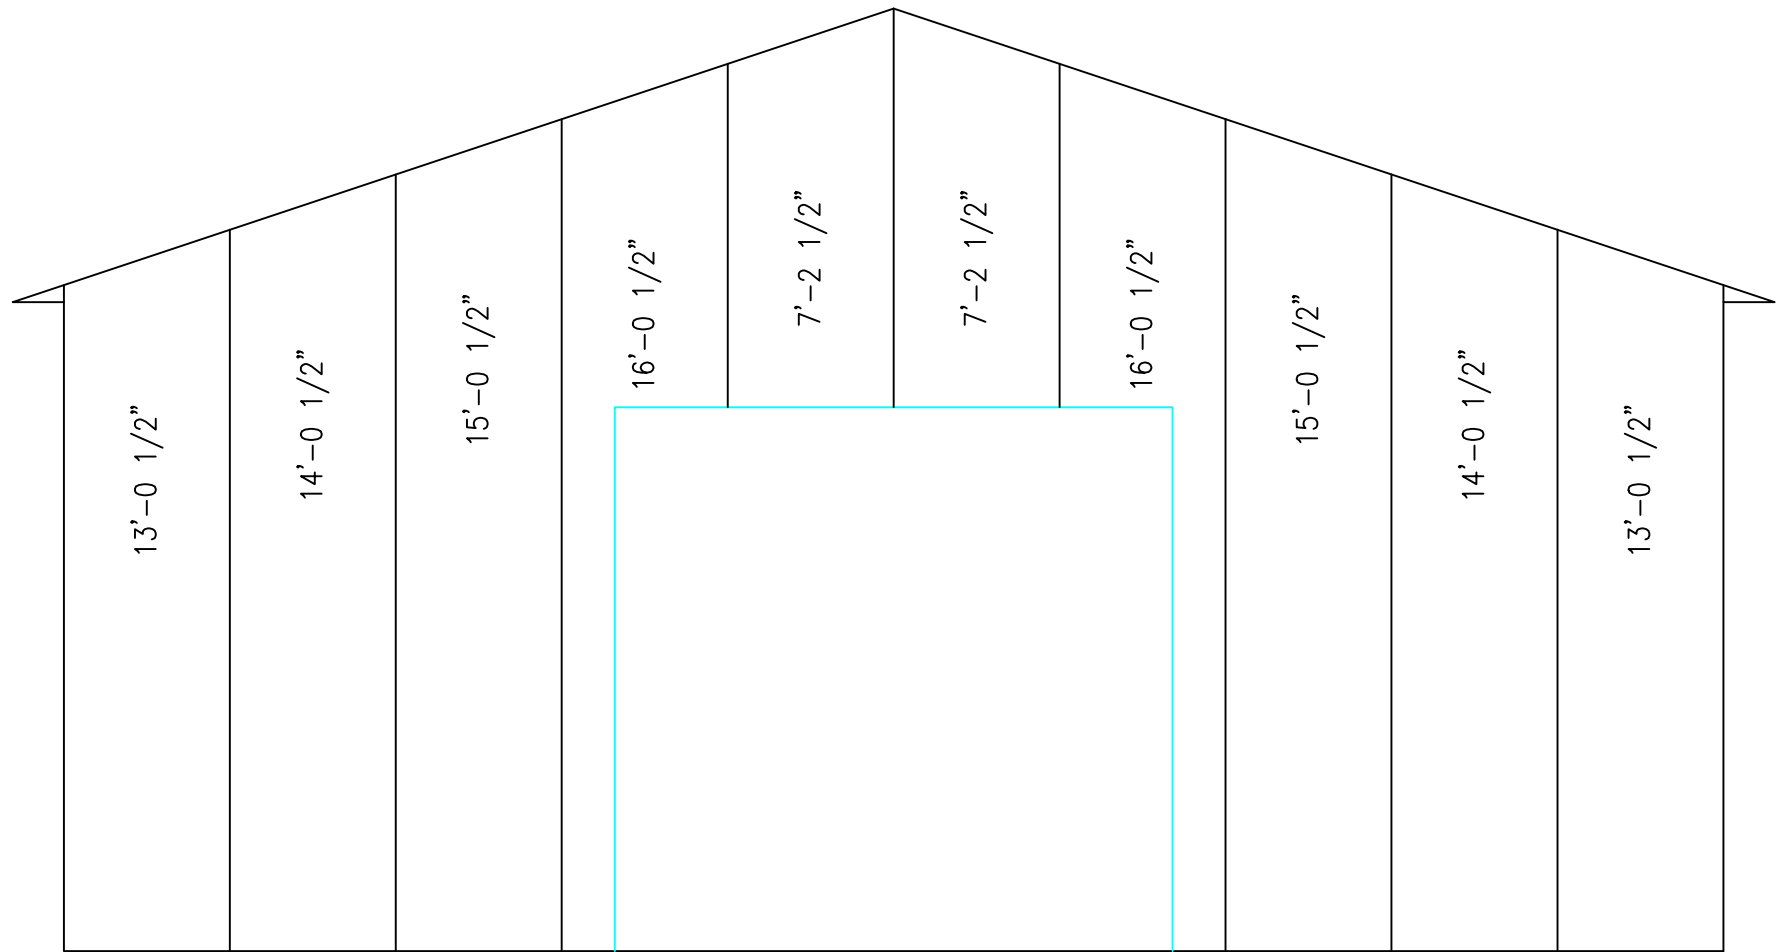


FRONT ENDWALL

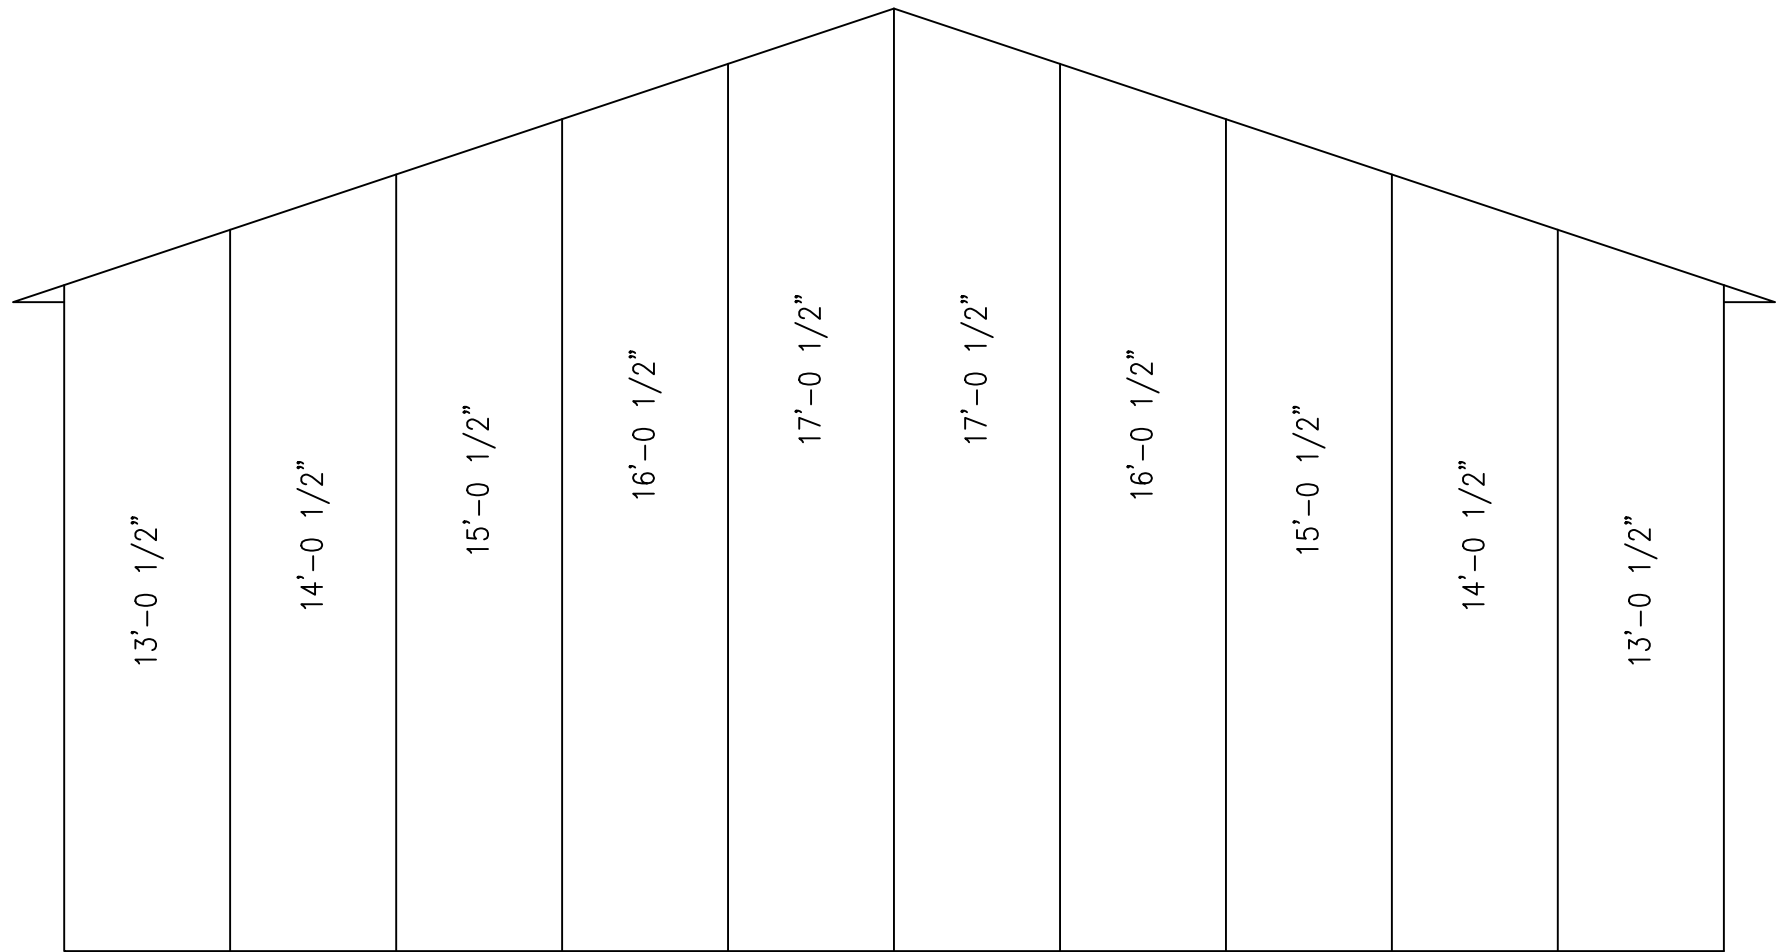


REAR ENDWALL

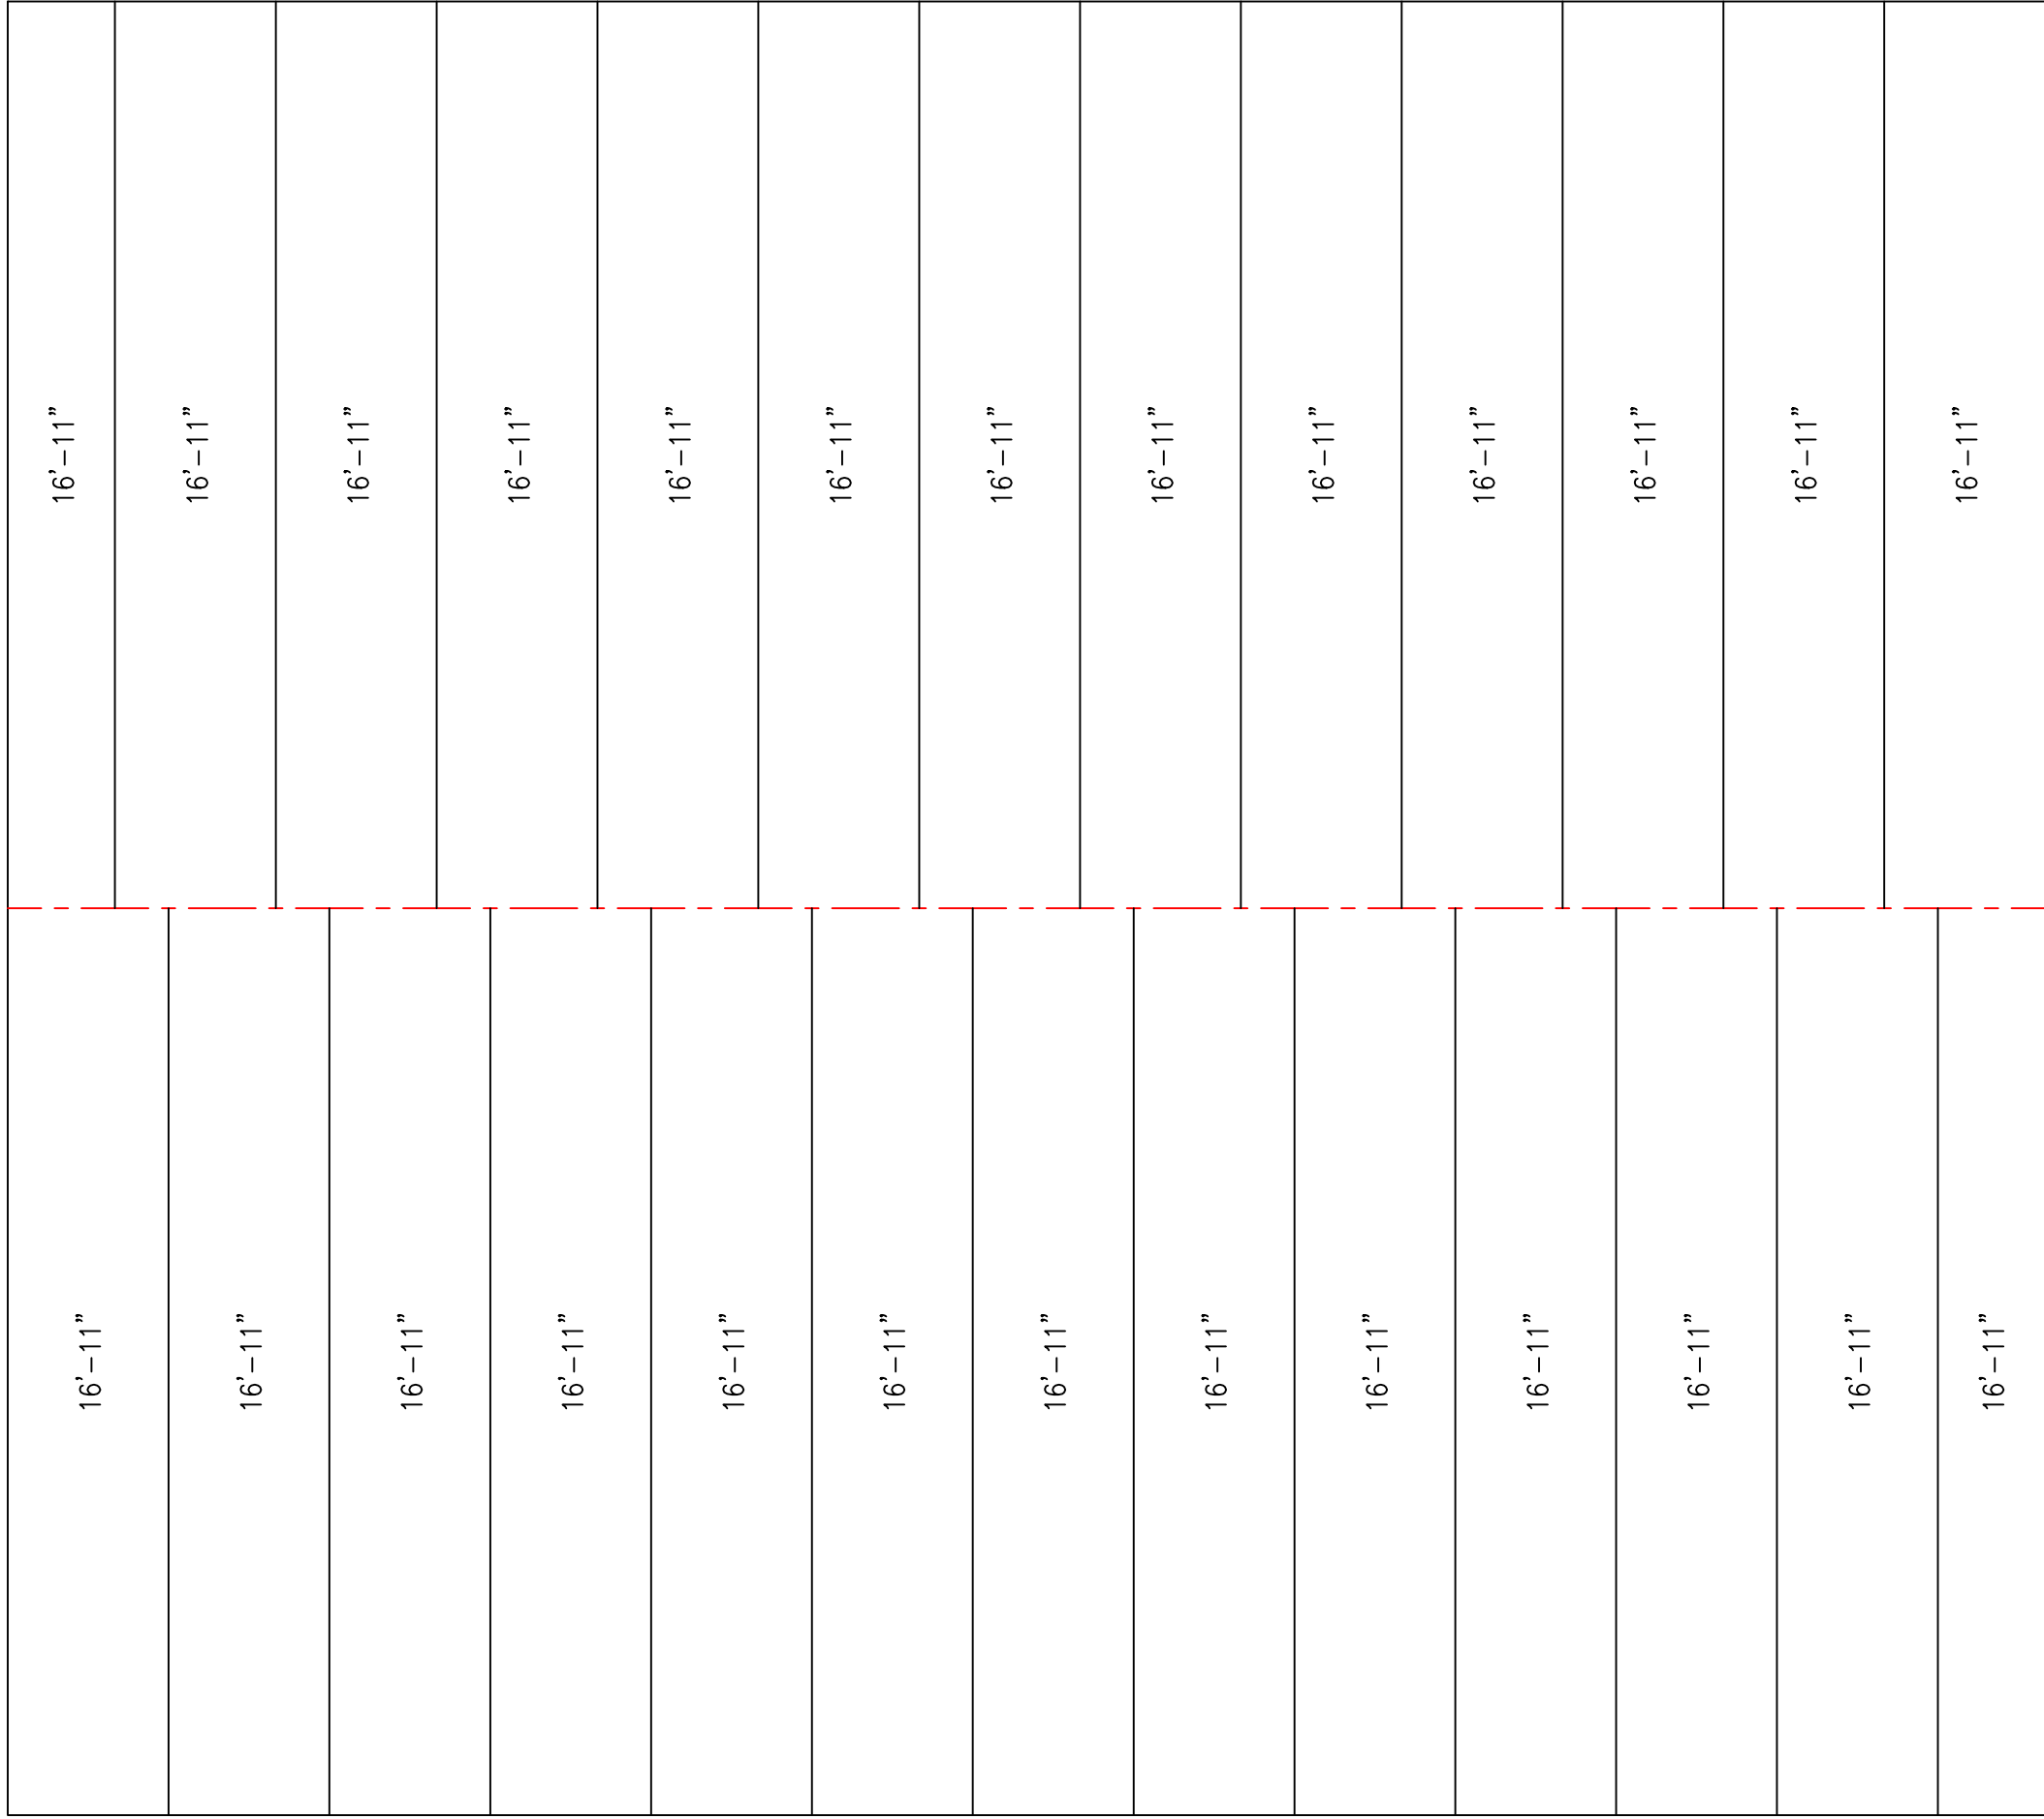

ROOF

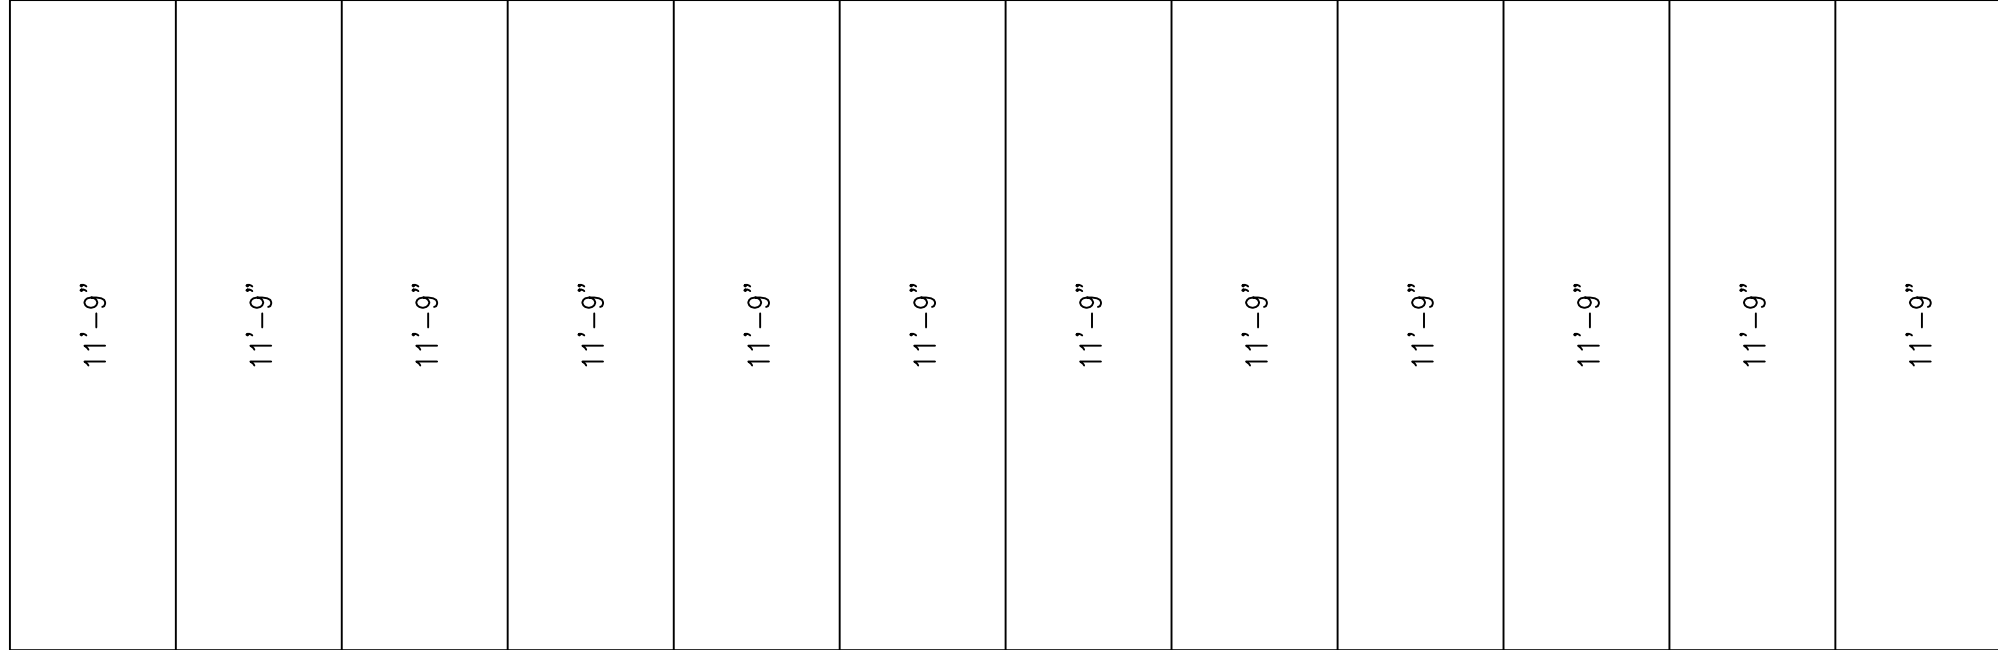

RIGHT SIDEWALL

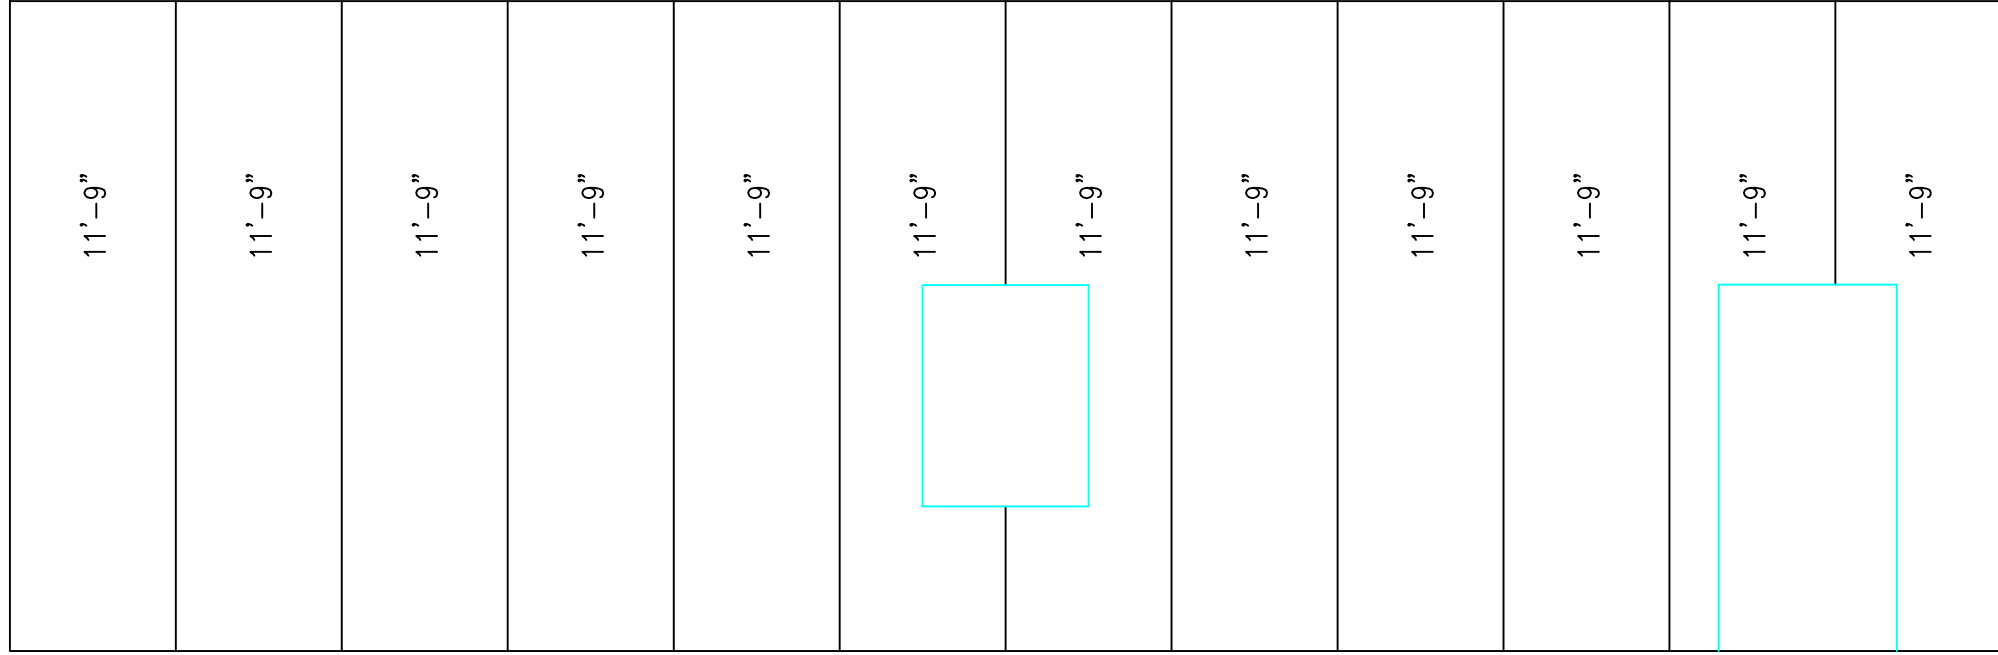

LEFT SIDEWALL